



AMERICAN
STRUCTUREPOINT
INC.

TEL 317.547.5580 FAX 317.543.0270
www.structurepoint.com

A D D E N D U M N O . 0 4

DATE: August 19, 2025
TO: Prospective Bidders
FROM: Jacob Mickey, Project Manager – American Structurepoint, Inc.
RE: **Addendum No. 04**
IU Project No. 20240644
BL001 Lowell E. Baier Hall Roof Replacement
211 South Indiana Avenue, Bloomington, Indiana 47405

This Addendum forms a part of the Contract and Bidding Documents.

Acknowledge receipt of this Addendum in the space provided on the Bid Form. Failure to do so may subject Bidder to disqualification.



CLARIFICATIONS, MODIFICATIONS, and REVISIONS

1. Updated information regarding the staging/storage area, crane access, and associated requirements is included on the attached, revised sheet A002 and will become part of the full drawing set.
2. The Bid Due Date remains 2:00 P.M. Eastern Time, on Thursday, August 21, 2025 (per Addendum No. 03).


End of Addendum No. 04

NOTES

- GROUND WITHIN THE STORAGE/STAGING AREA TO BE PROTECTED WITH MULCH PER THE "TYPICAL STORAGE/STAGING AREA GROUND PROTECTION CROSS SECTION" DETAIL ON THIS SHEET. SOIL DECOMPACTION IS REQUIRED IN AREAS IN WHICH MULCH IS NOT USED.
- PROVIDE TEMPORARY TREE PROTECTION PER TYPICAL DETAIL ON THIS SHEET AT THE DRIP LINE OF ANY TREES WITHIN THE CONSTRUCTION AREA.
- ONCE WORK IS COMPLETE, THE DISTURBED AREA SHALL BE SODDED WITH TURF TYPE TALL FESCUE SOD PER 011000 - SUMMARY OF WORK.
- CONTRACTOR TO PROVIDE ANY NECESSARY GROUND PROTECTION AND FENCING FOR CRANE SETUP LOCATION AND CRANE ACTIVITIES.

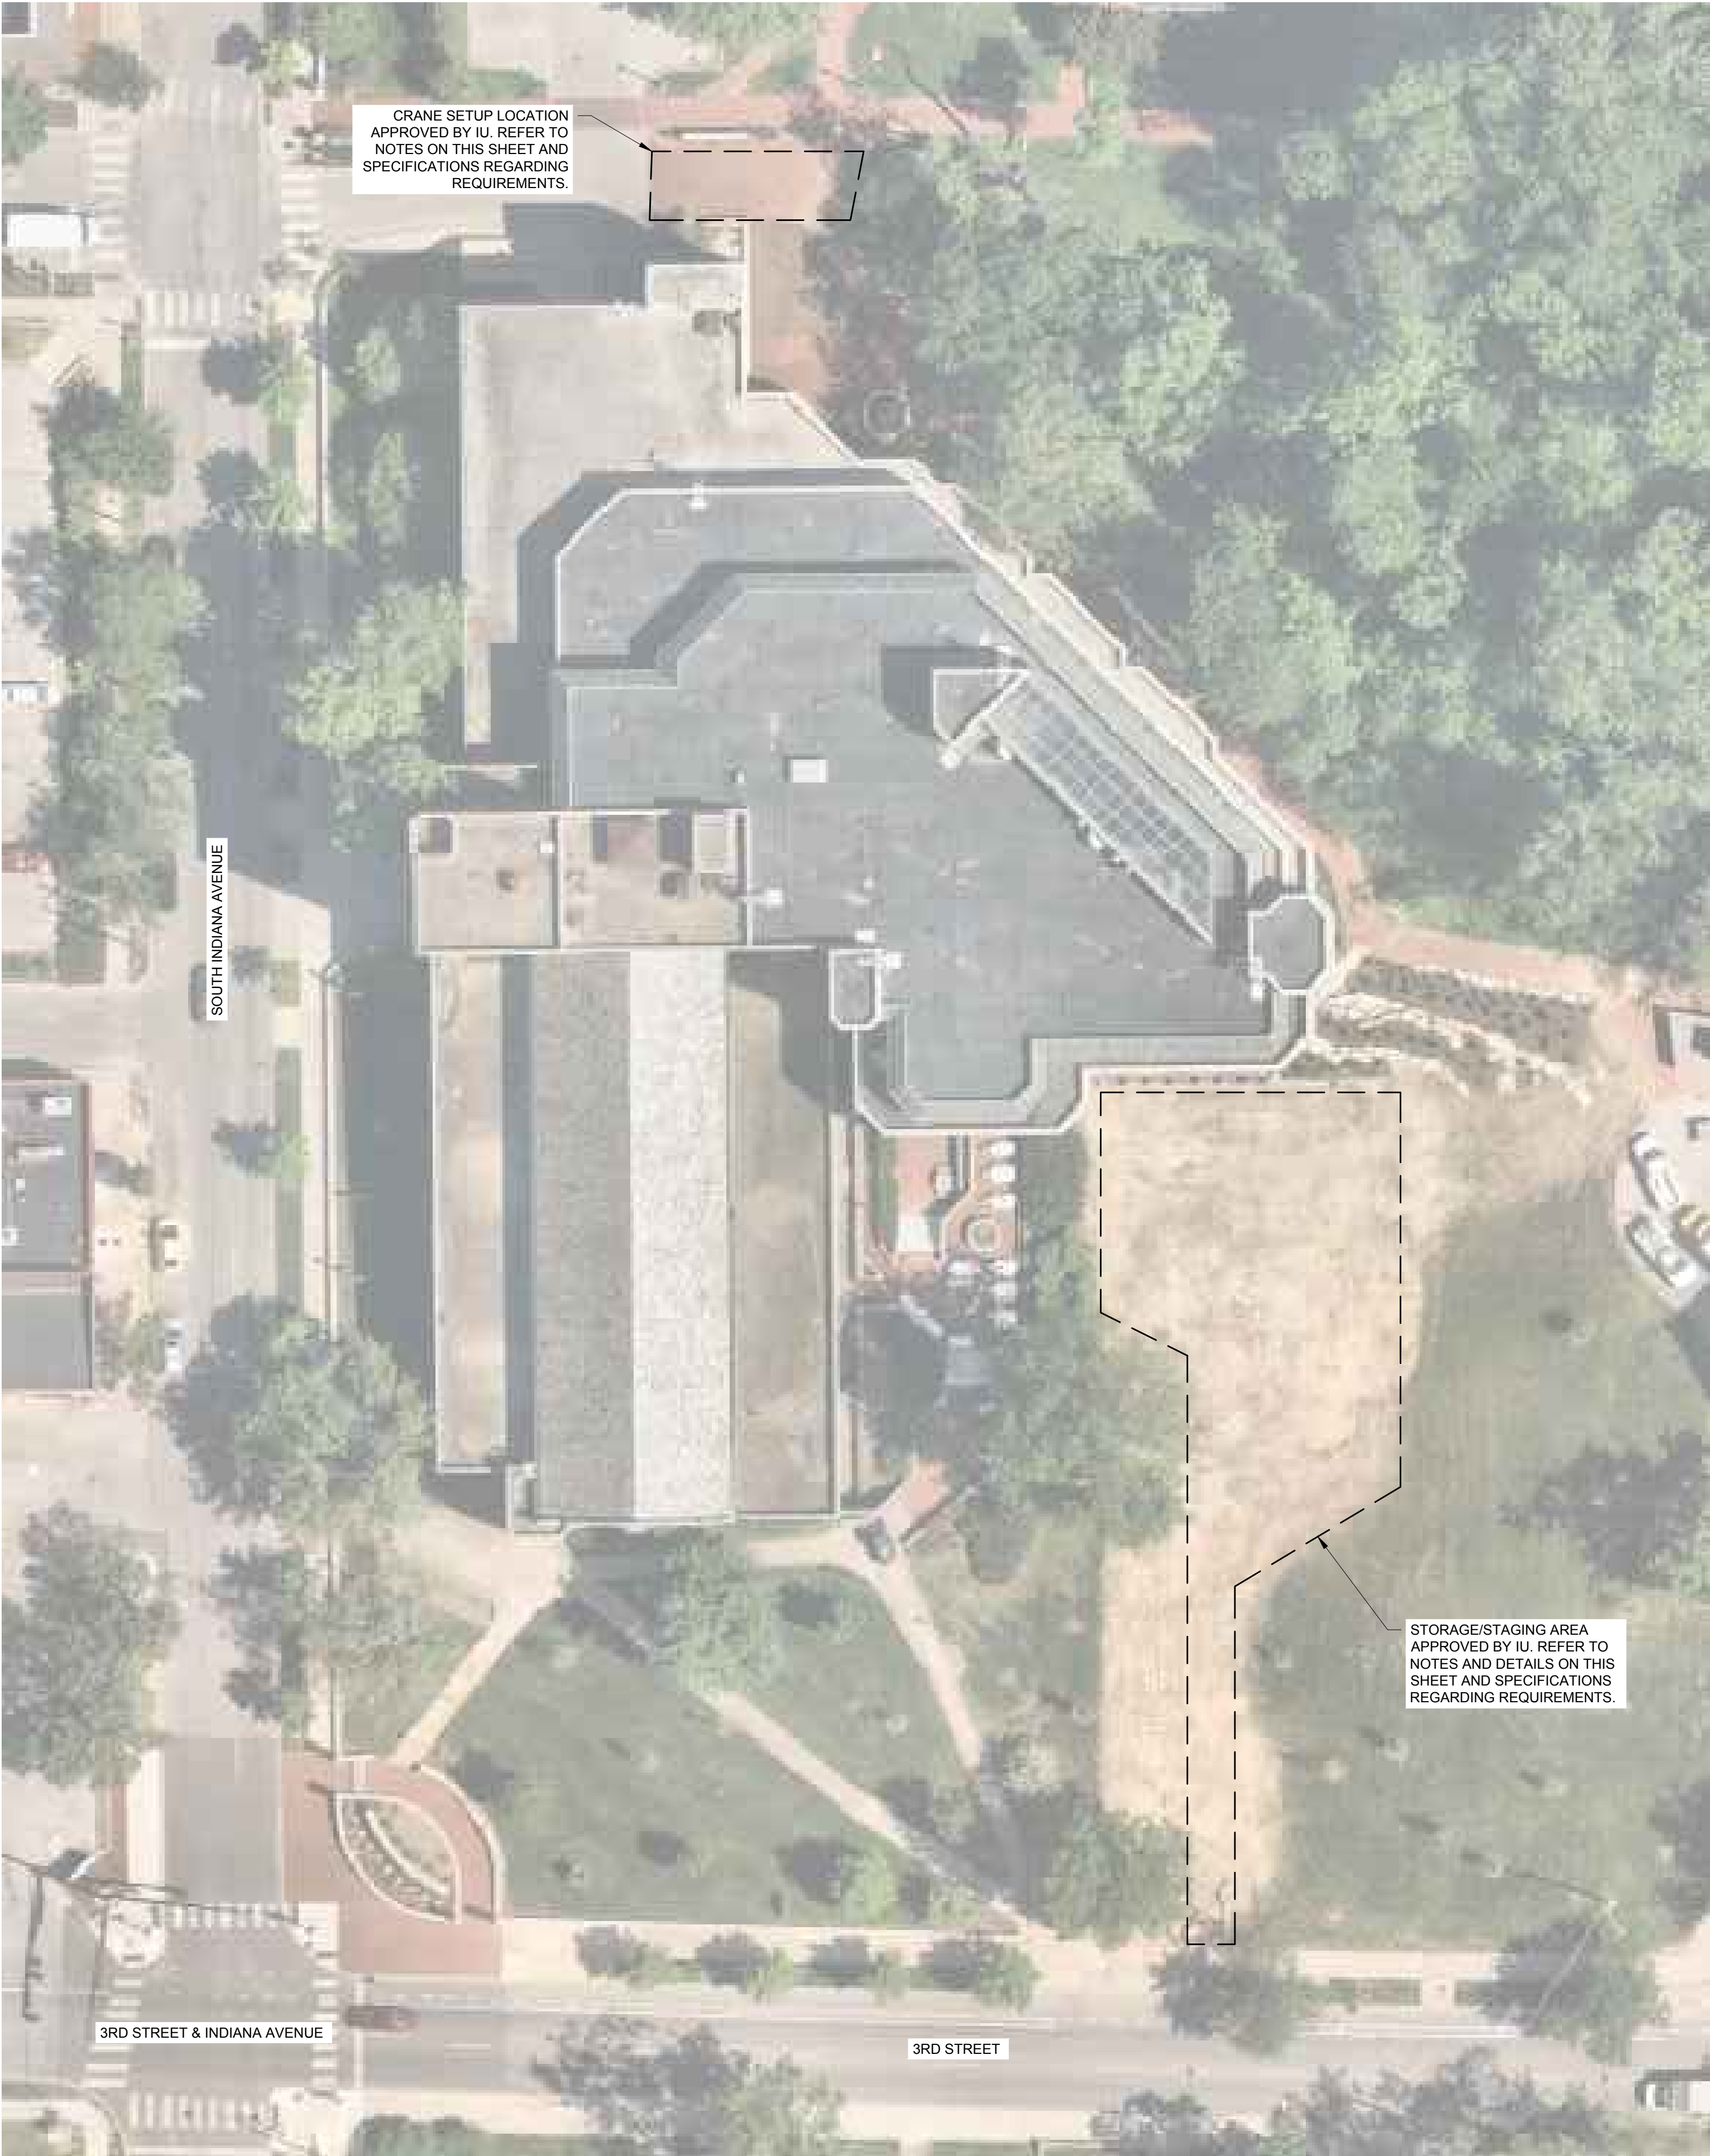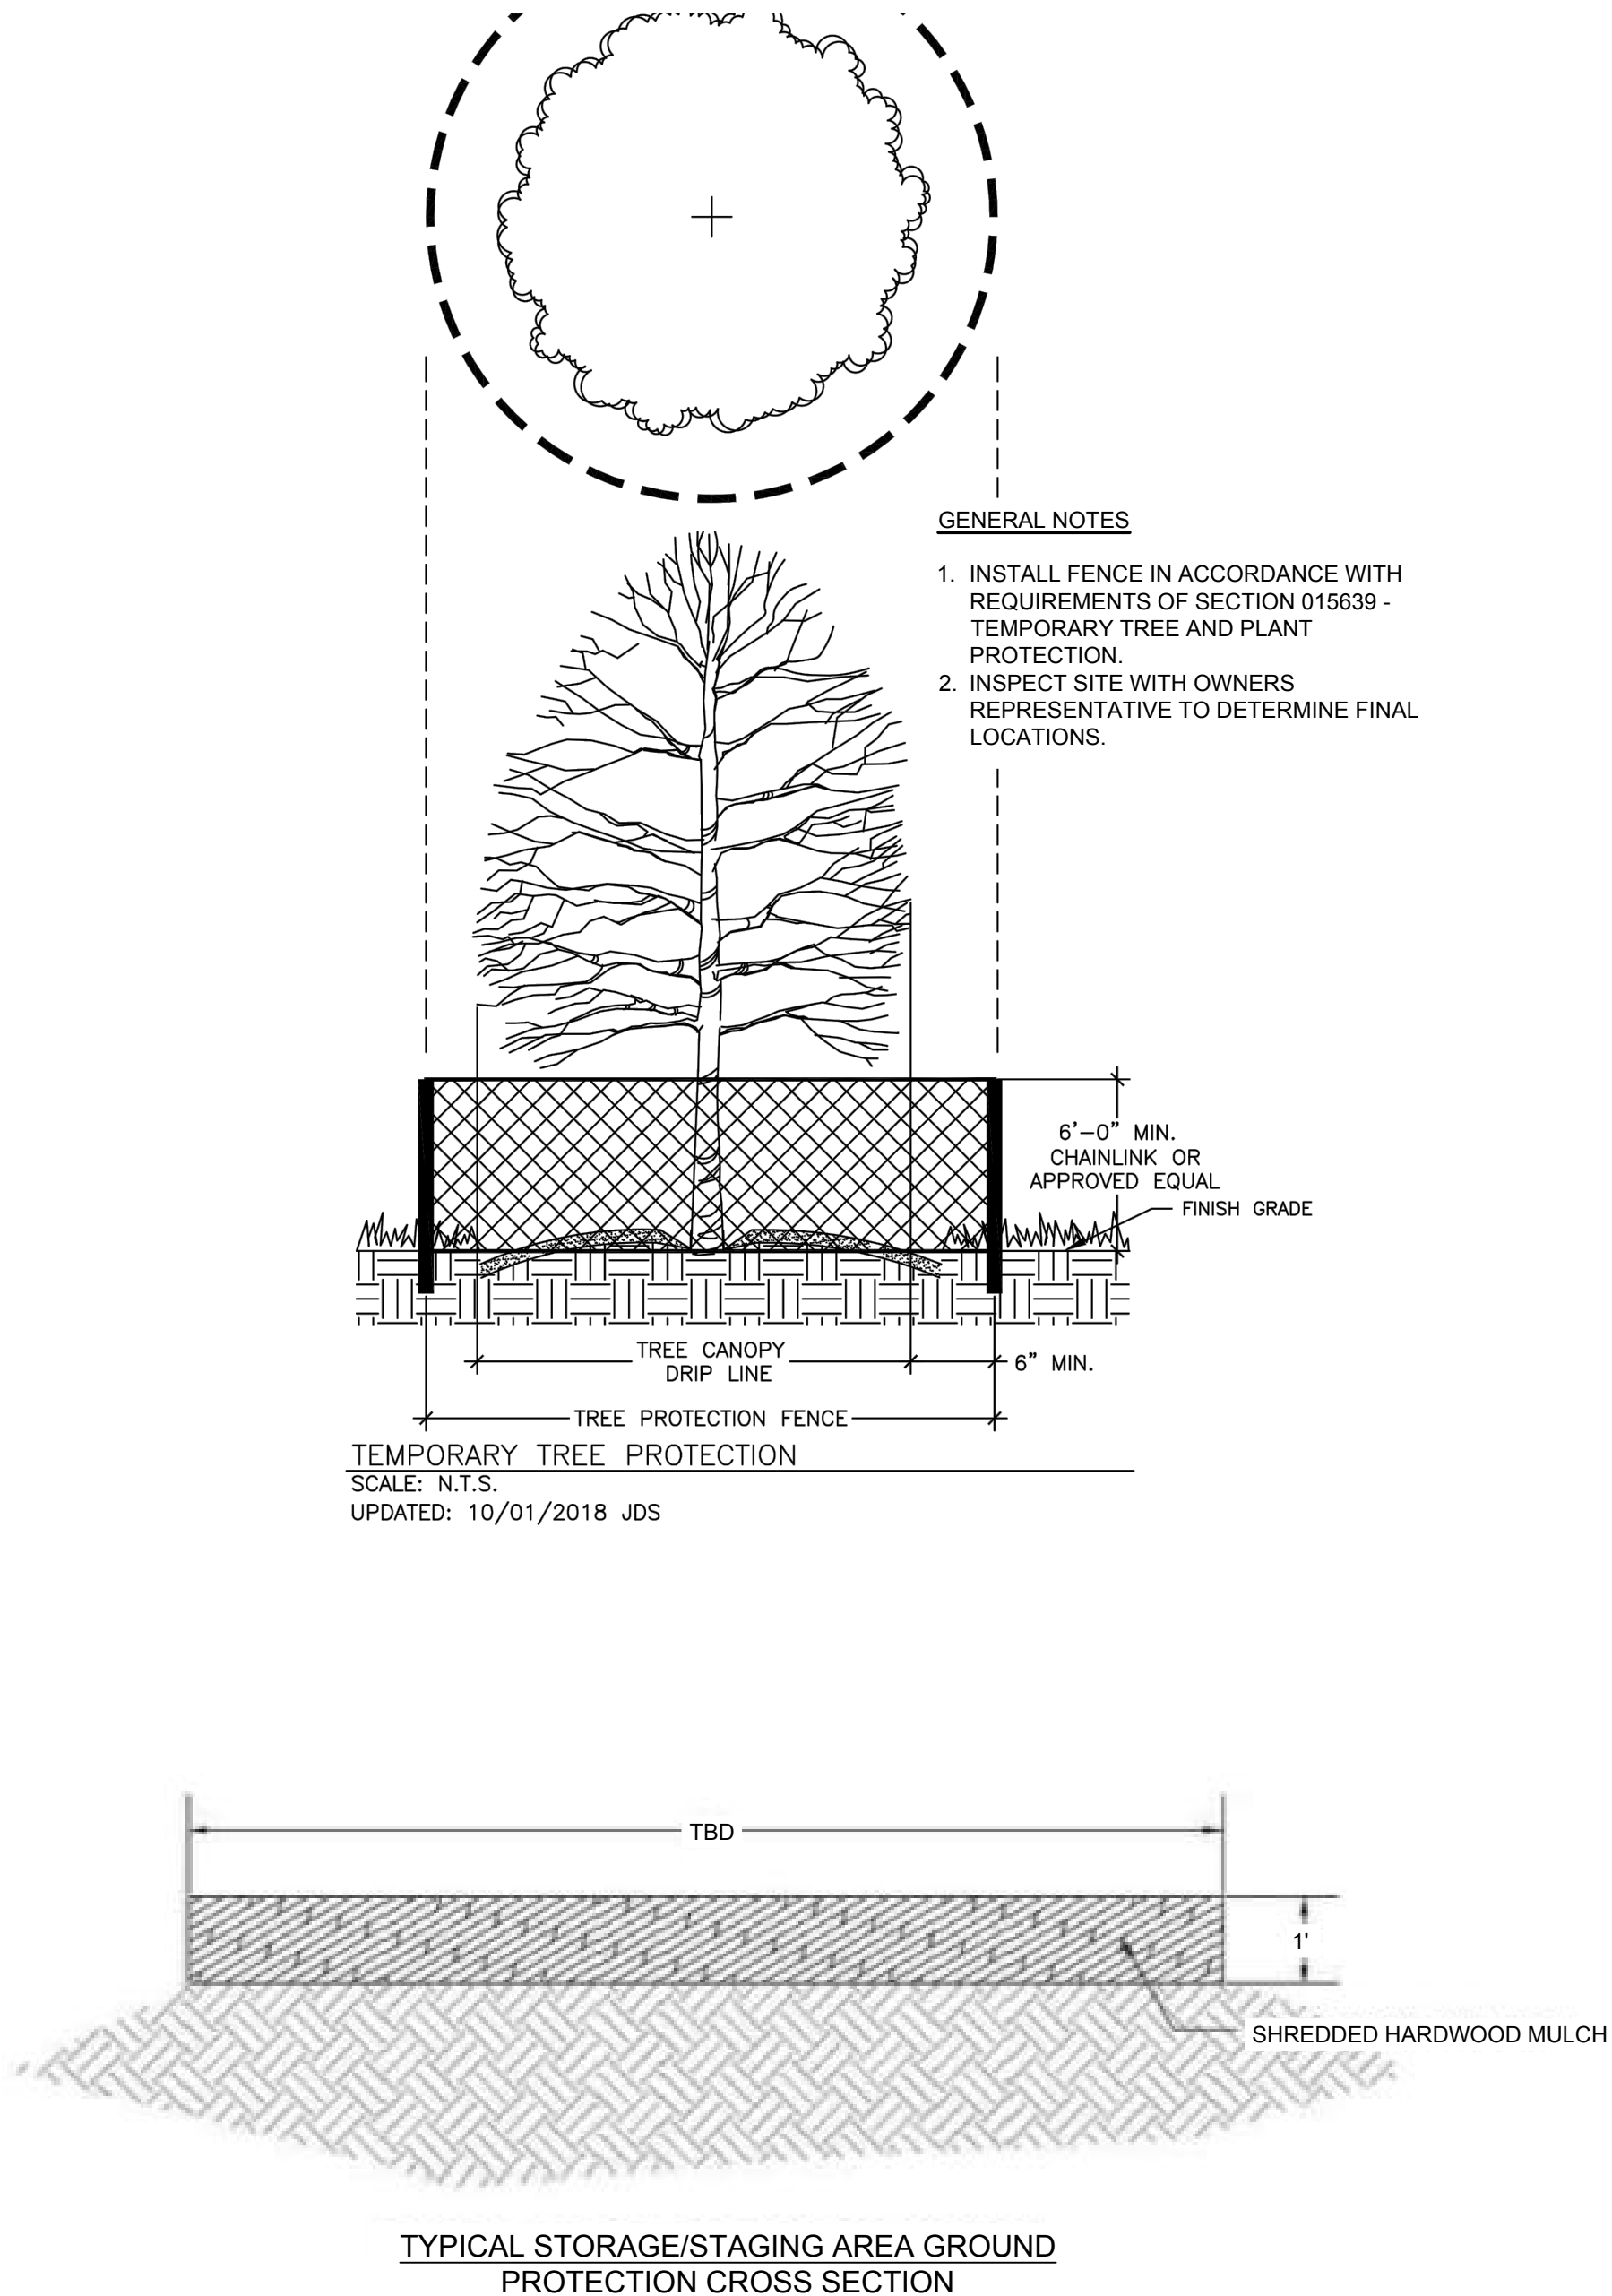

STORAGE/STAGING LOCATION
SCALE: N.T.S.

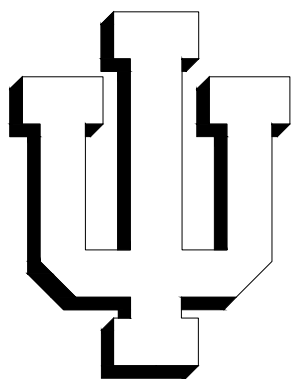

INDIANA UNIVERSITY




9025 River Road, Suite 200 | Indianapolis, Indiana 46240
TEL 317.547.5580 | FAX 317.543.0270
www.structurepoint.com

**BL001 LOWELL E.
BAIER HALL - ROOF
REPLACEMENT**

**IU PROJECT
NUMBER: 20240644**

**IU BLOOMINGTON
CAMPUS**

**211 SOUTH INDIANA
AVENUE,
BLOOMINGTON, IN 47405**

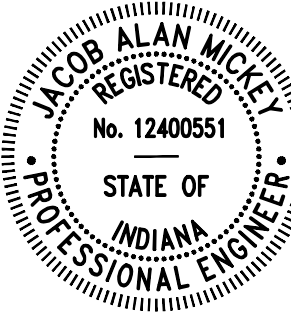

Jacob Mickey
7/21/2025

**JACOB A. MICKEY
CERTIFIED BY**

ISSUANCE INDEX		
DATE:	07/21/2025	
PROJECT PHASE:	BIDDING SET	

REVISION SCHEDULE		
NO.	DESCRIPTION	DATE
2	ADDENDUM 04	8/19/2025

**STRUCTUREPOINT
PROJECT NUMBER: 2025.00469**

**STORAGE AND
STAGING**

A002